



# CÂMARAS RETENTORAS DE GORDURAS / 隔油井


( AÇO INOX ) ESCALA 1 : 20 / 比例 1 : 20

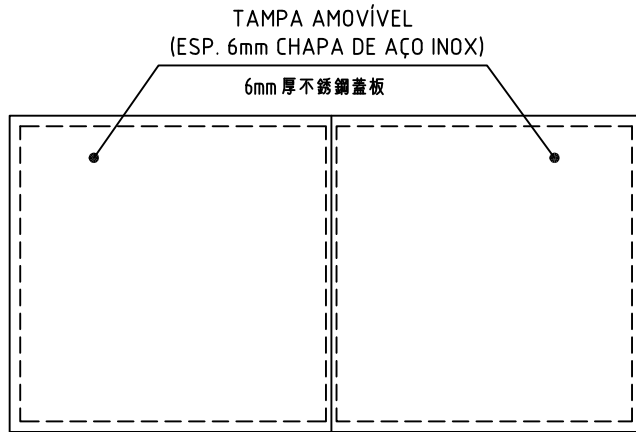


## COBERTURA 頂視圖

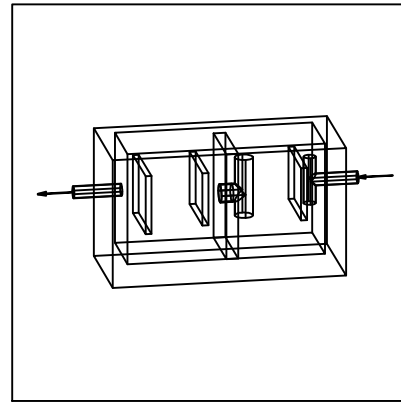

示意圖

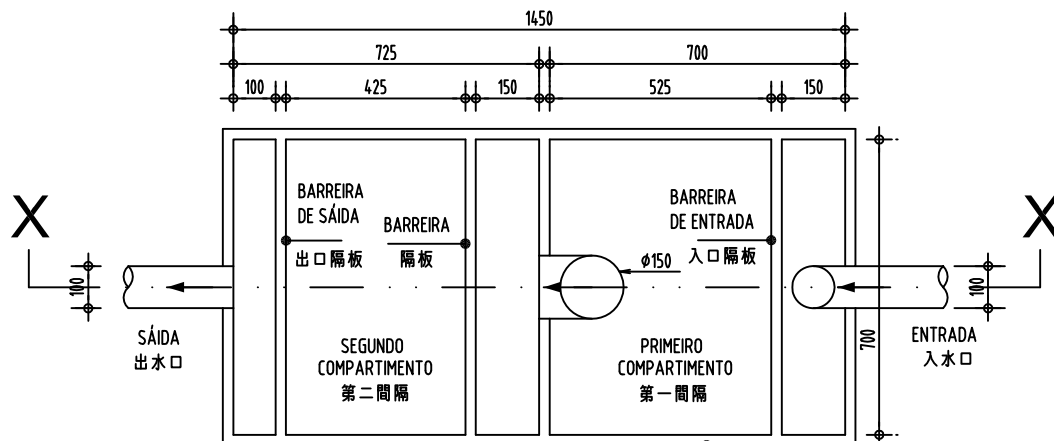

# PLANTA 平面圖

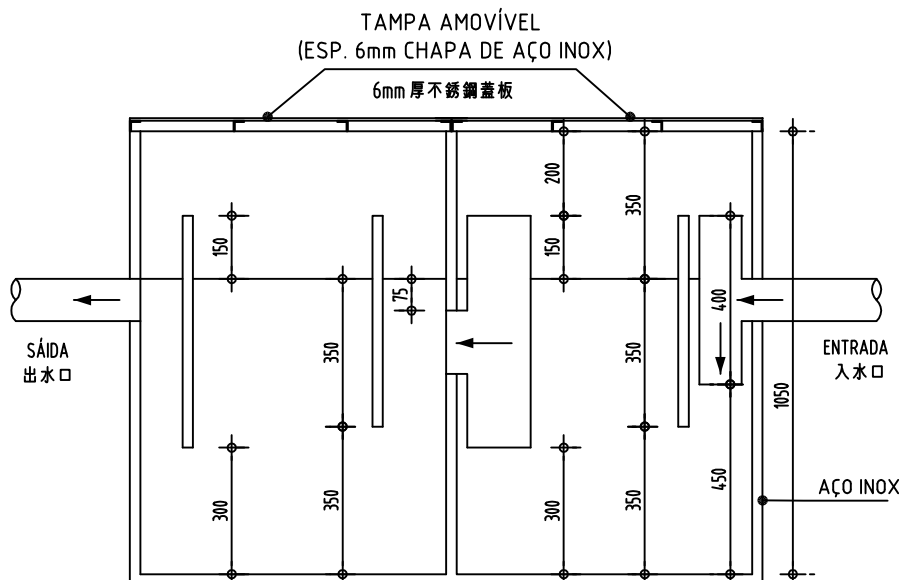

CORTE X-X 切面圖