

TIPO A - 4 / 規格 A - 4


CÂMARAS RETENTORAS DE GORDURAS / 隔油井

< BETÃO ARMADO B25 A400 >

ESCALA 1:20 / 比例 1:20


TAMPA AMOVÍEL
(ESP. 6mm CHAPA DE AÇO INOX)

6mm 厚不銹鋼蓋板

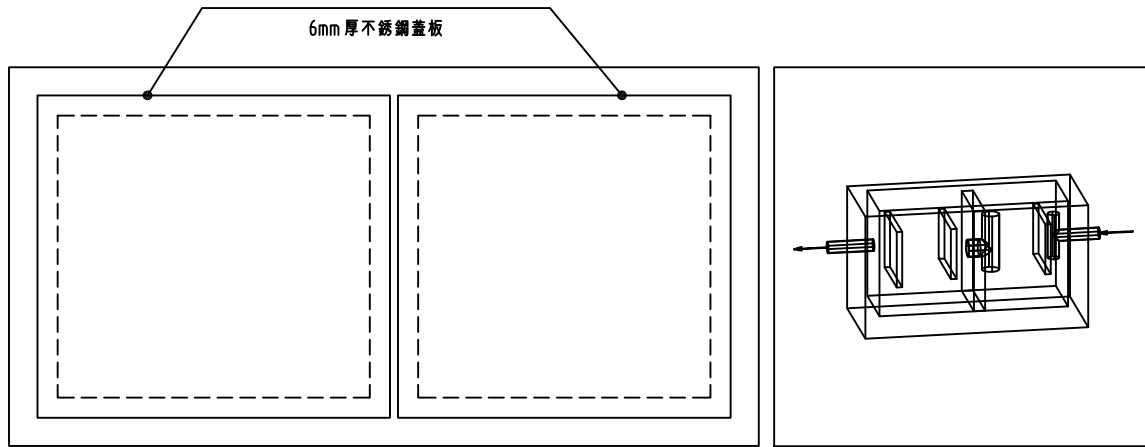

COBERTURA 頂視圖


示意圖

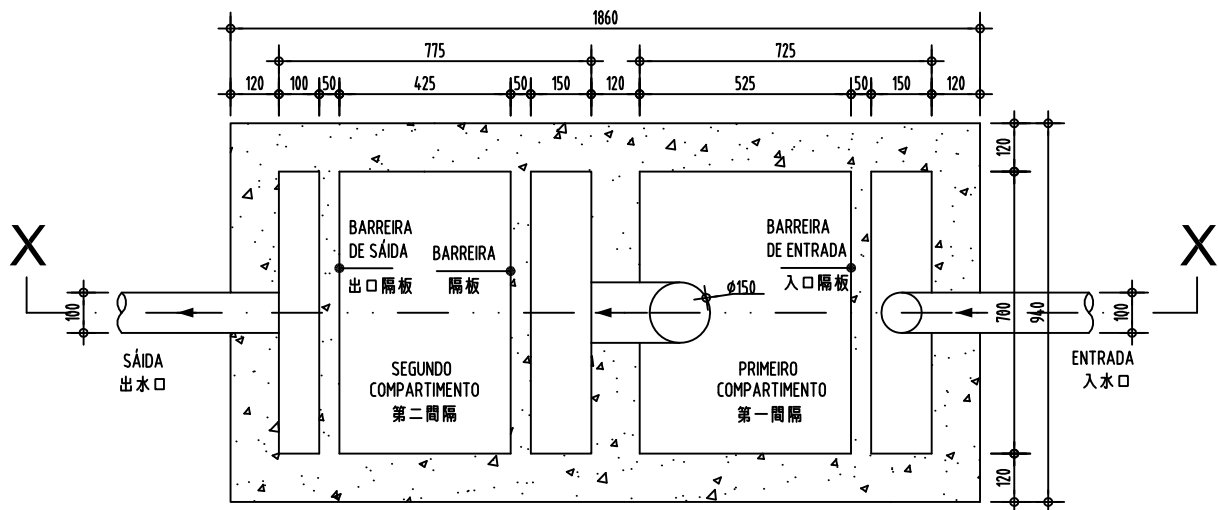

PLANTA 平面圖

TAMPA AMOVÍEL
(ESP. 6mm CHAPA DE AÇO INOX)

6mm 厚不銹鋼蓋板

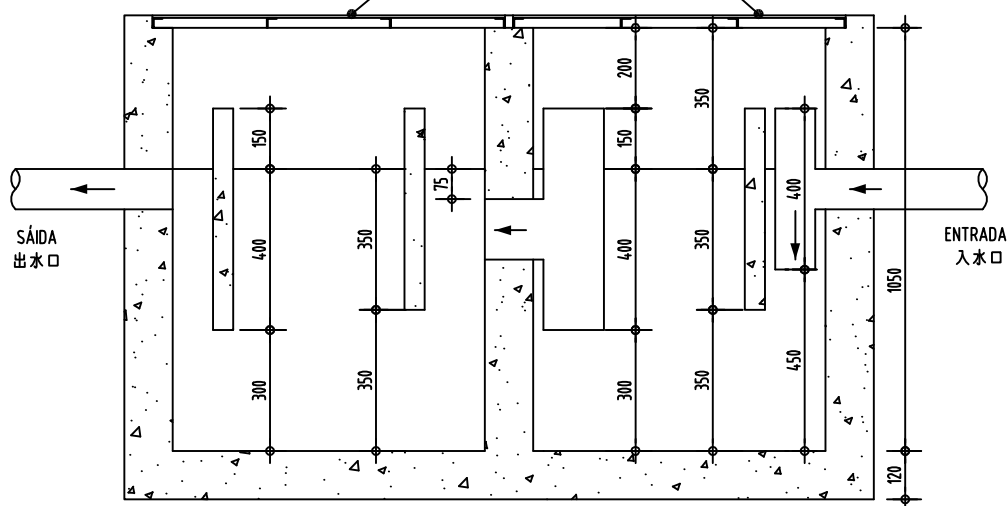

CORTE X-X 切面圖