


TIPO A - 6 / 規格 A - 6


CÂMARAS RETENTORAS DE GORDURAS / 隔油井

< BETÃO ARMADO B25 A400 >


ESCALA 1:20 / 比例 1:20

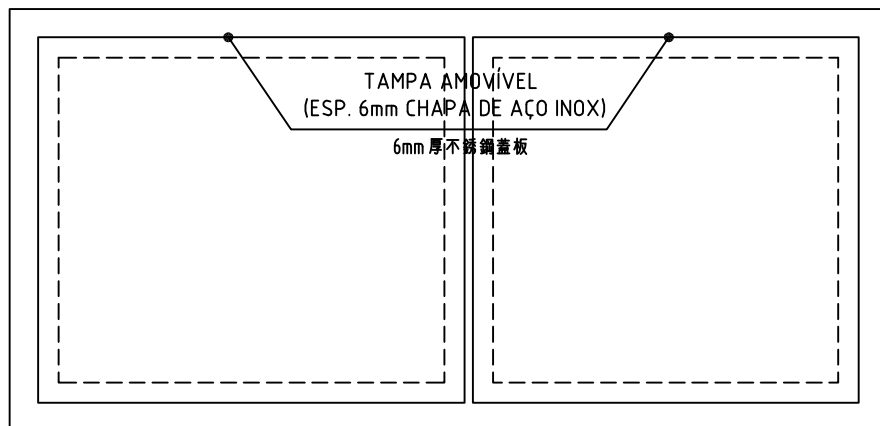


COBERTURA 頂視圖

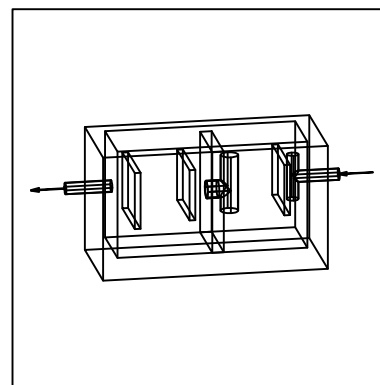

示意图

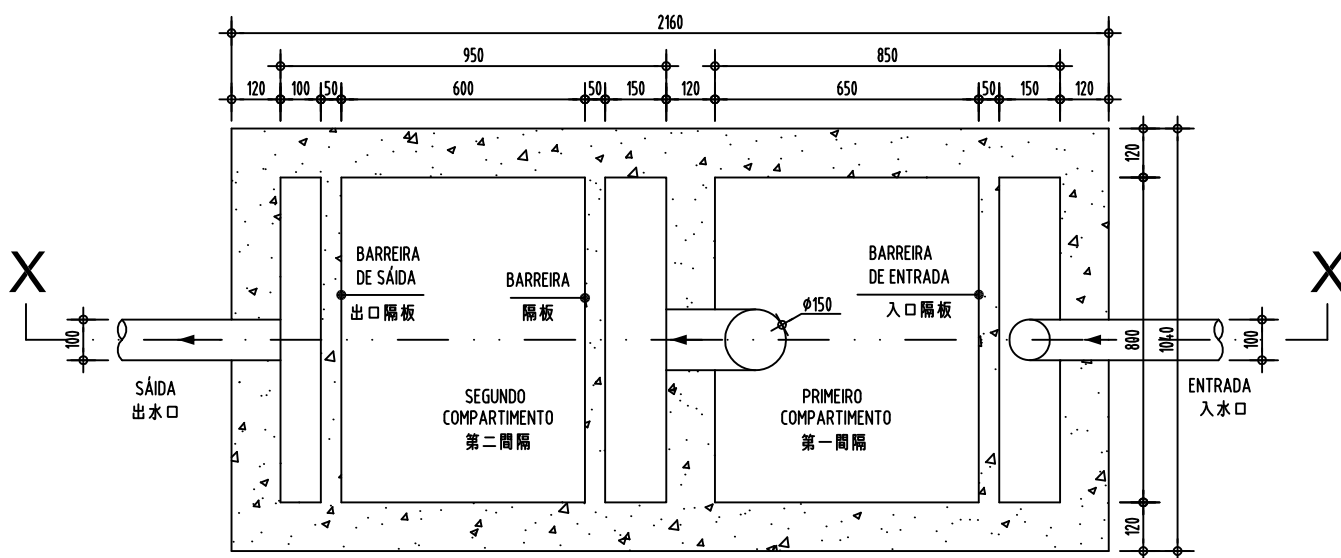

PLANTA 平面圖

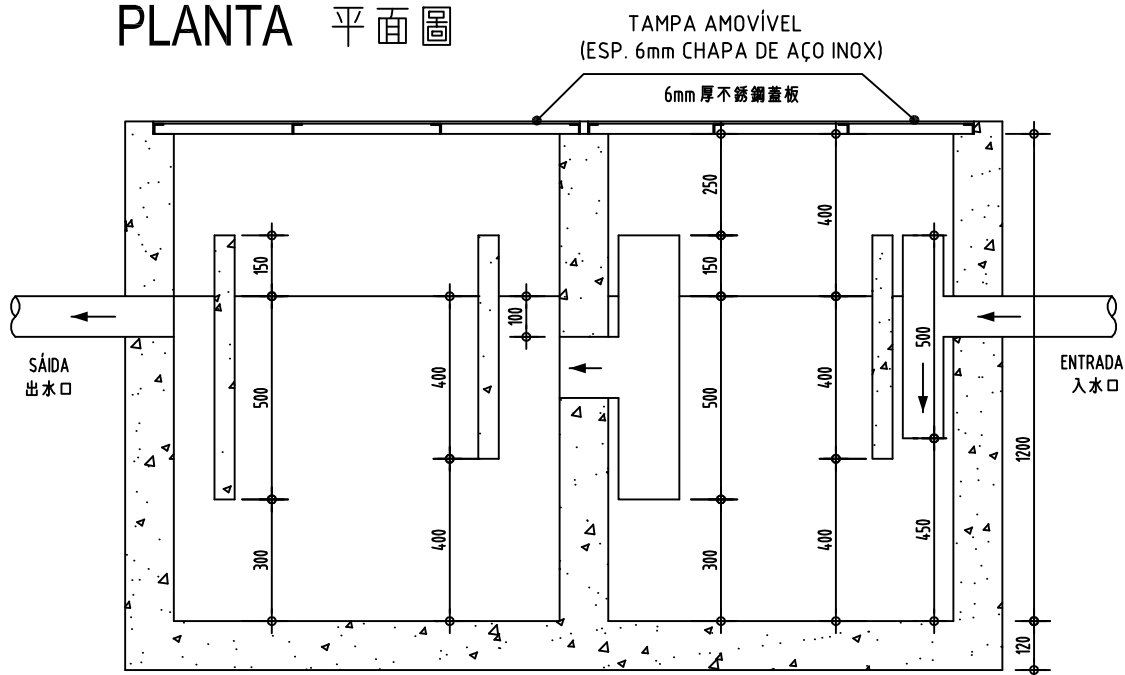

CORTE X-X 切面圖