
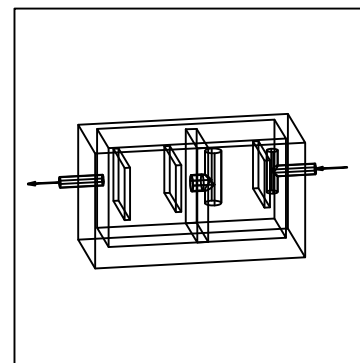


TIPO A - 8 / 規格 A - 8

CÂMARAS RETENTORAS DE GORDURAS / 隔油井


< BETÃO ARMADO B25 A400 >

ESCALA 1:20 / 比例 1:20

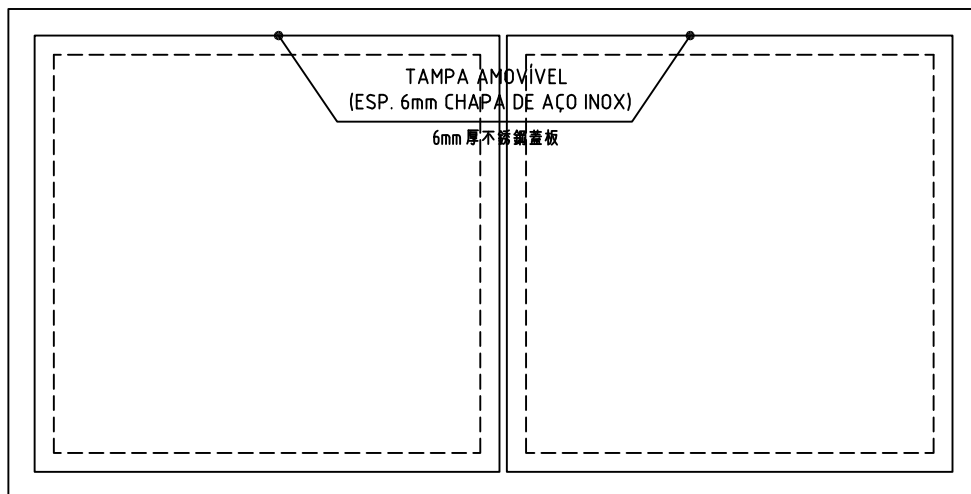


示意圖

COBERTURA 頂視圖

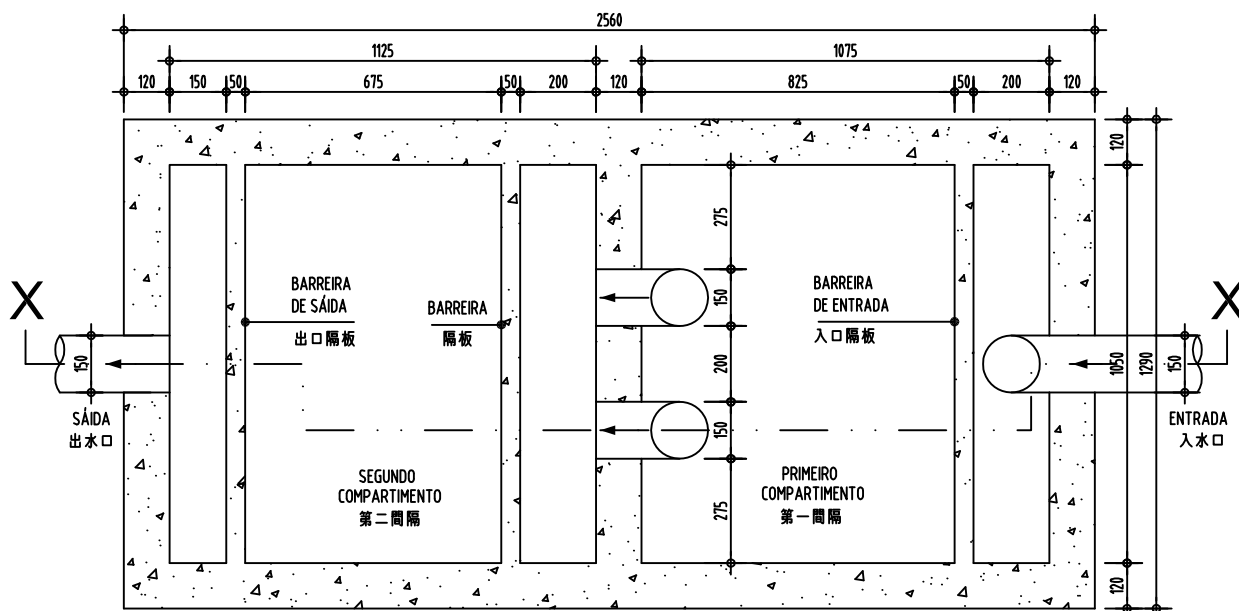

PLANTA 平面圖

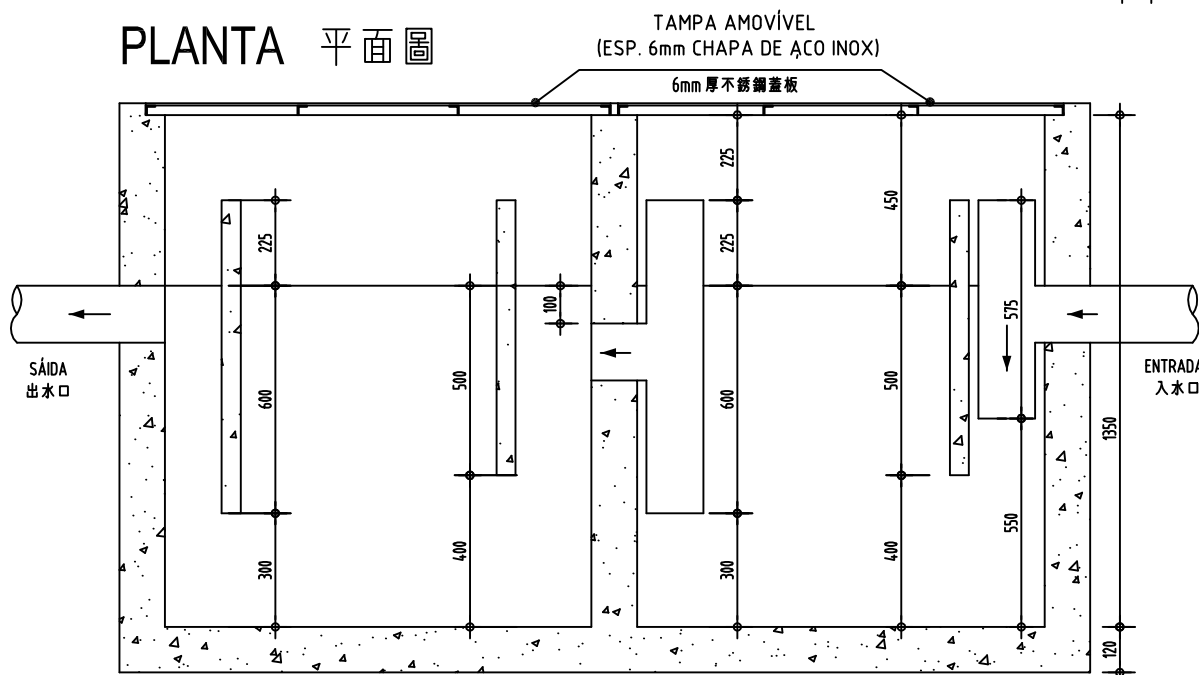

CORTE X-X 切面圖